



平面図 S=1:300

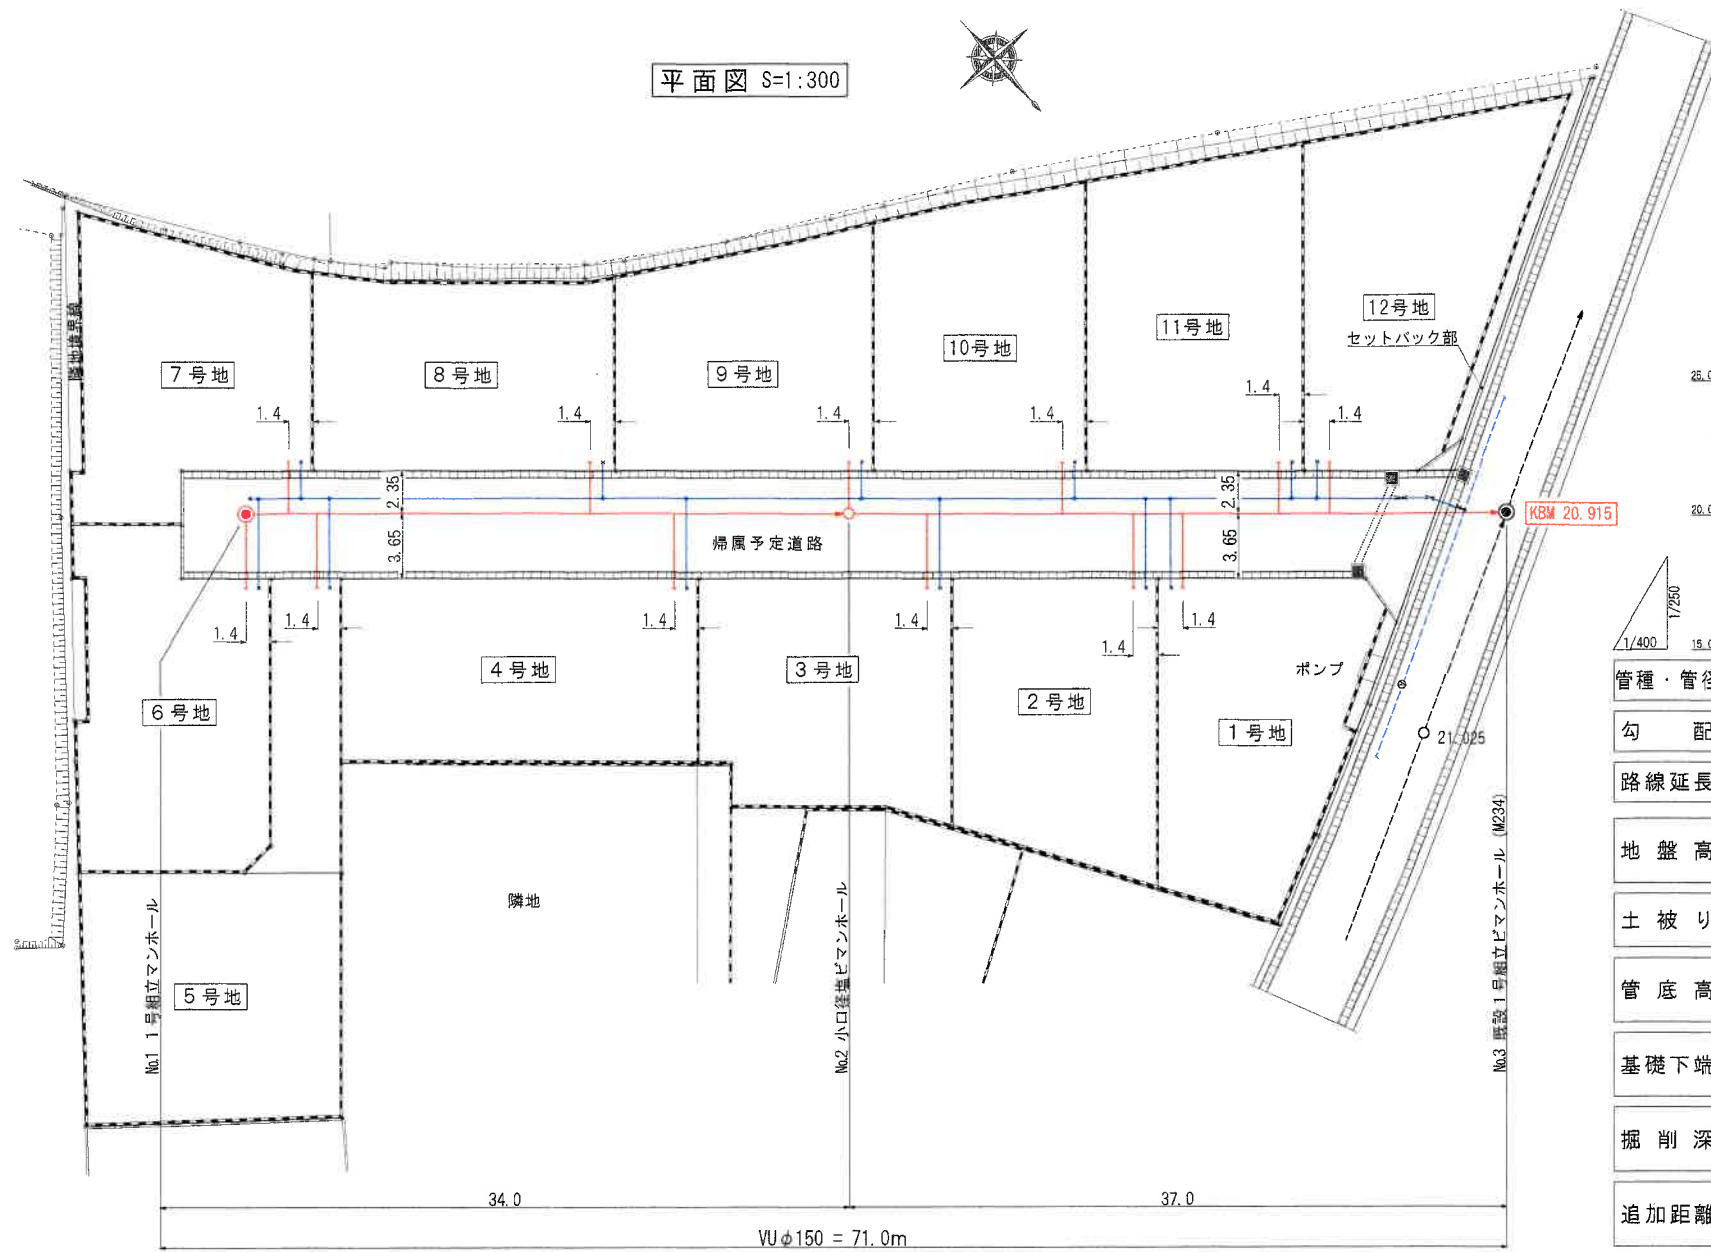

下水道配管図

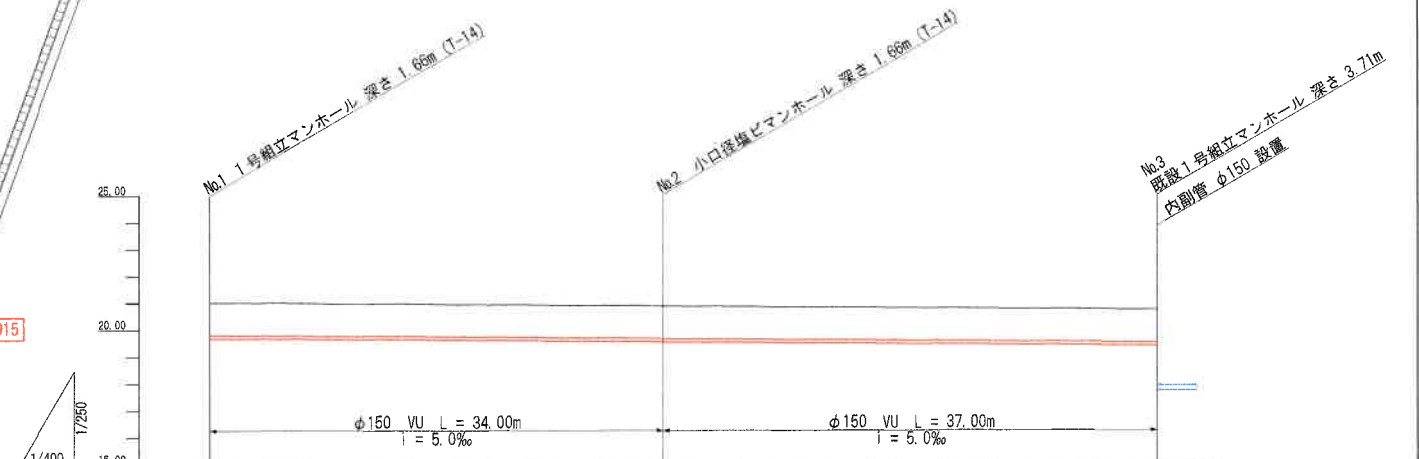

管種・管径	VUφ150		
勾配	5.0‰	5.0‰	
路線延長	34.00m	37.00m	
地盤高	21.270	21.100	20.915
土被り	1.50	1.50	1.50 3.50
管底高	19.610	19.440	19.255 17.207
基礎下端	19.505	19.335	19.150
掘削深	1.77	1.77	1.77
追加距離	0.00	34.00	71.00

断面図 S=1:80

